


VER	AMENDMENT	AUTHORISED BY	DATE

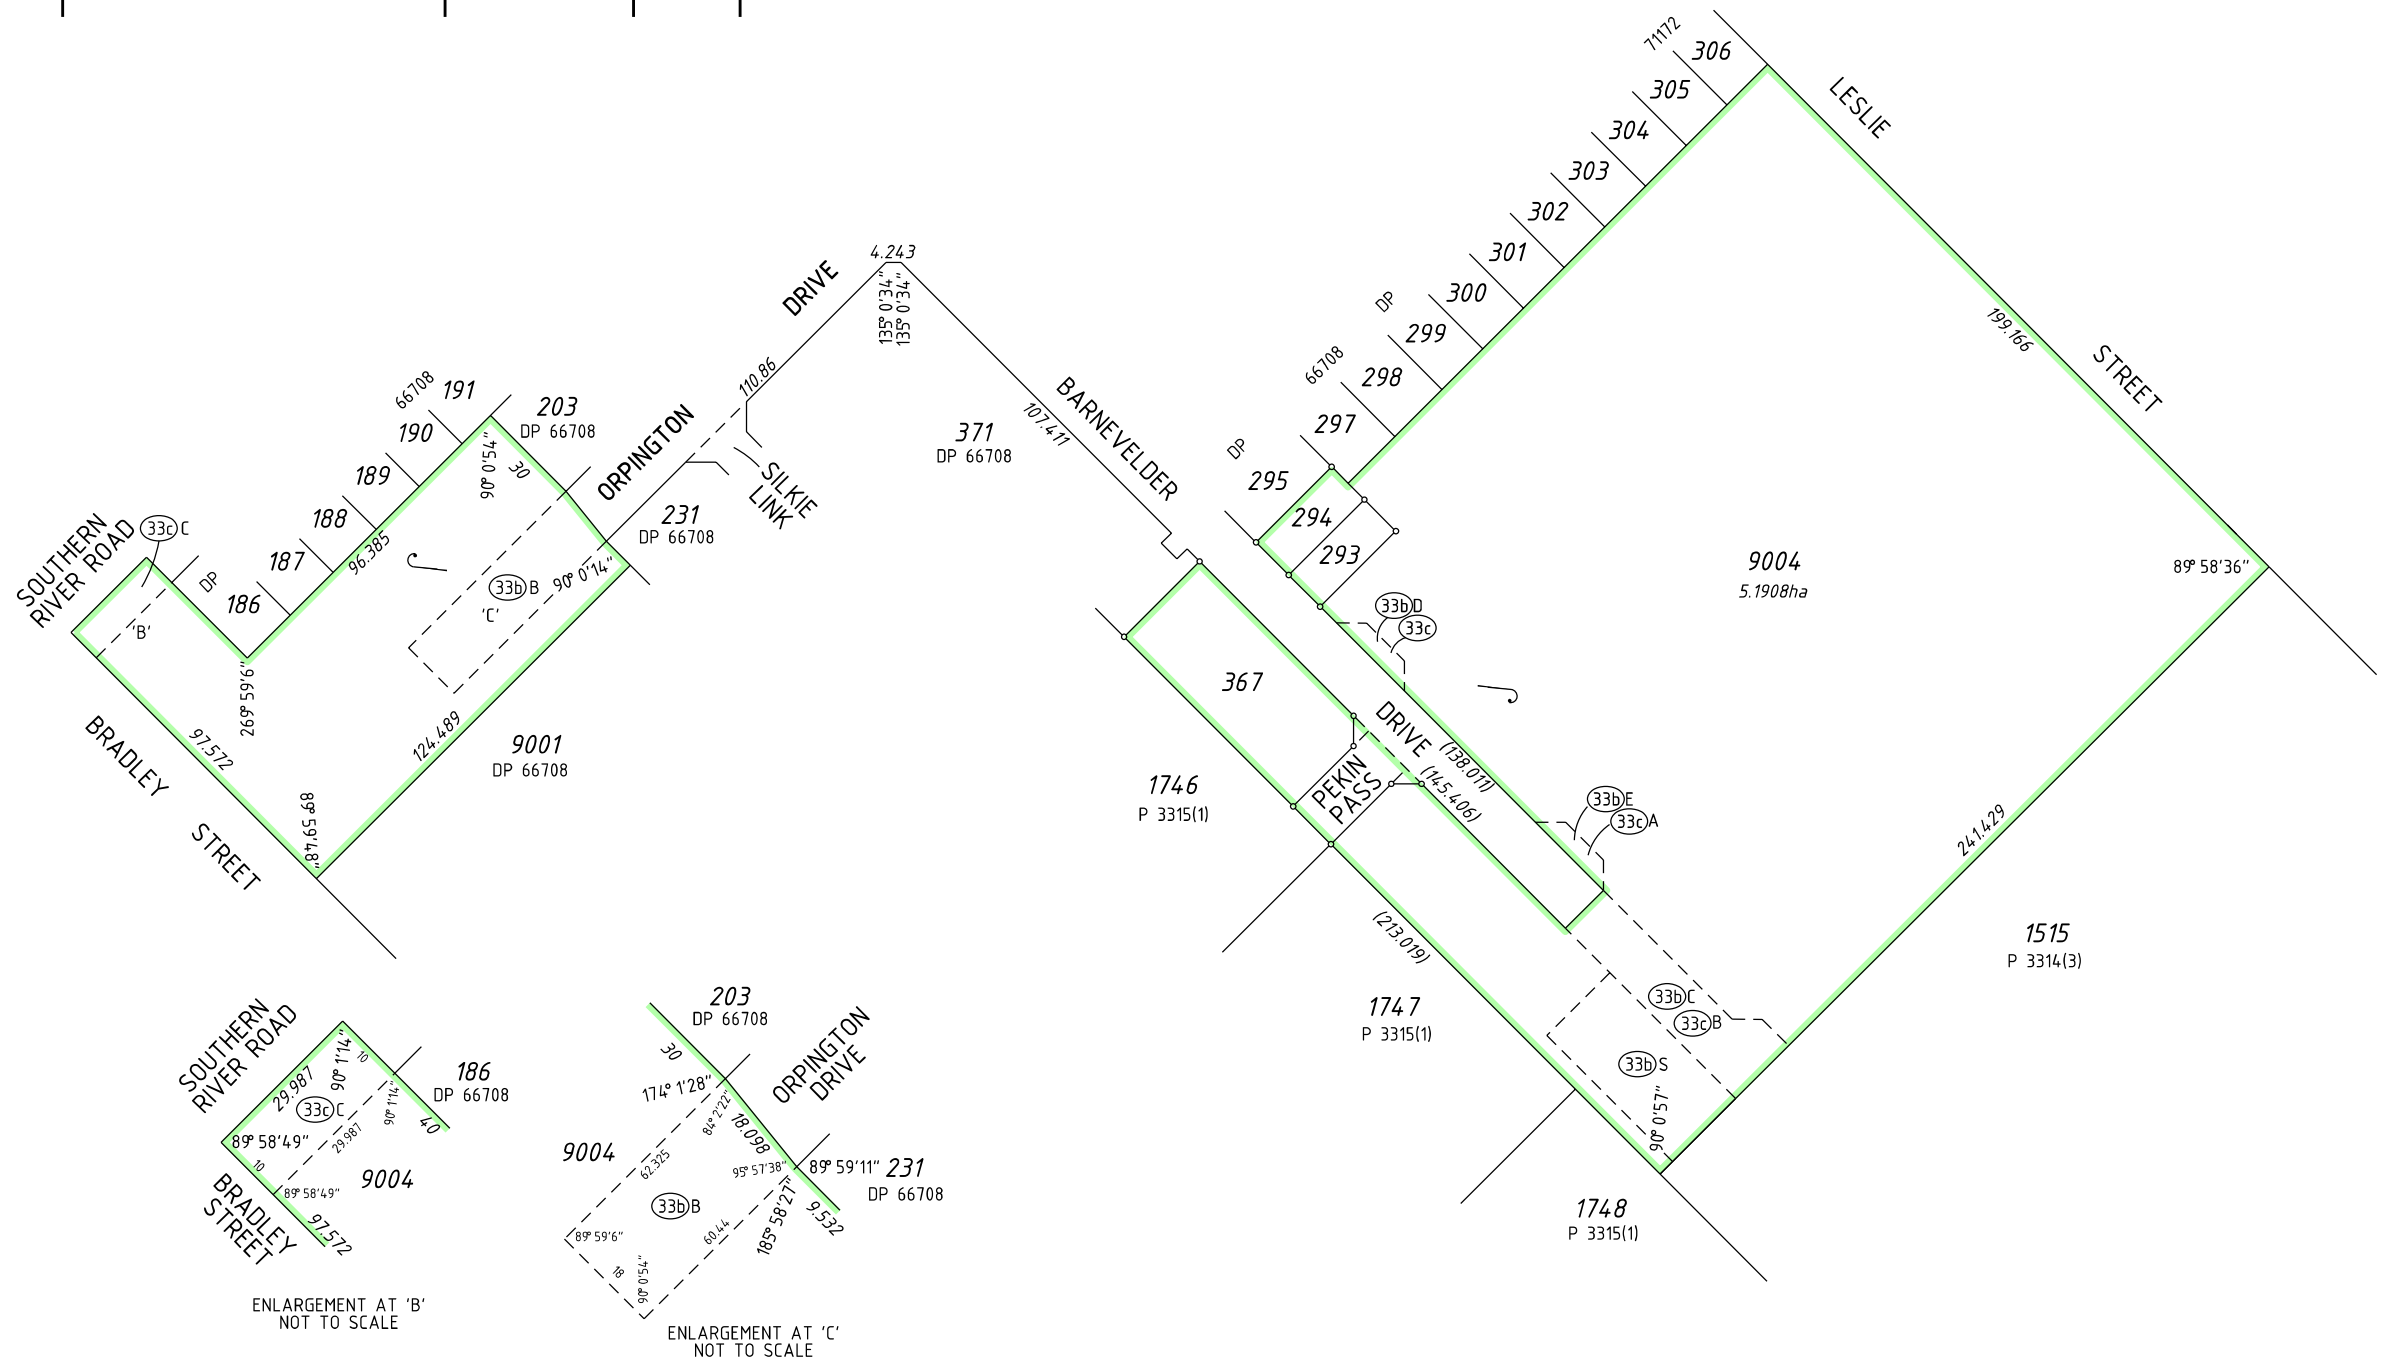

TYPE FREEHOLD	
PURPOSE SUBDIVISION	
PLAN OF	
LOTS 293, 294, 367, 9004, ROAD & RESTRICTIVE COVENANT	
DISTRICT CANNING	SSA YES/NO
TOWNSITE	FORMER TENURE
DPI FILE	LOT 9003 DP 71172
LOCAL AUTHORITY CITY OF GOSNELLS	
LOCALITY SOUTHERN RIVER	FIELD BOOK 111586 (SAM 4456)
INDEX ON SEE SMART PLAN	

SCALE: 1:1500 AT A2 SIZE ALL DISTANCES ARE IN METRES	
SURVEYOR'S CERTIFICATE - Reg 54 I, ROLF LIEDEL hereby certify that this is accurate and is a correct representation of the (a) *survey, and /or (b) *calculations from measurements (*delete if inapplicable) undertaken for the purposes of this plan and that it complies with the relevant written laws in relation to which it is lodged.	SURVEYOR'S CERTIFICATE - Completed I hereby certify that this compiled plan (a) is a correct and accurate representation of the survey(s) of subject land; and (b) is in accordance with the relevant law in relation to which it is lodged.
Licensed Surveyor Date	Licensed Surveyor Date

SURVEYING & DRAFTING BY WHELANS (WA) PTY LTD (08) 9443 1511 www.whelans.com.au		
LODGED	TYPE OF VALIDATION	APPROVED BY
DATE	FULL AUDIT	WESTERN AUSTRALIAN PLANNING COMMISSION
FEE PAID	LEGAL COMPONENT	FILE 139508
ASSESS No.	DOCKET PLAN/DIAG	Delegated Under S.16 P & D ACT 2005
	CERTIFIED CORRECT	DATE
	I.S.C.	
	F.S.C.	

IN ORDER FOR DEALINGS	
SUBJECT TO	
FOR INSPECTOR OF PLANS & SURVEYS / AUTHORIZED LAND OFFICER	DATE
APPROVED	REG 26A (4)
INSPECTOR OF PLANS & SURVEYS / AUTHORIZED LAND OFFICER	DATE

Landgate
 Western Australian Land Information Authority
 DEPOSITED PLAN

71180

INTERESTS AND NOTIFICATIONS						
SUBJECT	PURPOSE	STATUTORY REFERENCE	ORIGIN	LAND BURDENED	BENEFIT TO	COMMENTS
33bB 33bC 33bD 33bE	EASEMENT (SEWERAGE & WATER SUPPLY)	SEC 167 OF THE P. & D. ACT REG 33(b)	DP 66708	LOT 9004	WATER CORPORATION	
33bS	EASEMENT (SEWERAGE)	SEC 167 OF THE P. & D. ACT REG 33(b)	DP 66708	LOT 9004	WATER CORPORATION	
33c 33cA 33cB 33cC	EASEMENT (ELECTRICITY SUPPLY)	SEC 167 OF THE P. & D. ACT REG 33(c)	DP 66708	LOT 9004	ELECTRICITY NETWORKS CORPORATION	
	RESTRICTIVE COVENANT	SEC 136D OF THE TLA	THIS PLAN DOC	LOTS 293, 294 & 367	LOTS 293, 294 & 367	

**PRELIMINARY ONLY UNLODGED VERSION
SUBJECT TO LANDGATE AUDIT**
 This plan is
 -Current as at 8.3.2012
 -Subject to change without notice
 -Not intended for design use, a **LANDGATE CERTIFIED**
CORRECT copy should be obtained for such purposes.

SEE SHEET FOR SURVEY INFORMATION



SURVEY CARRIED OUT UNDER REG 26A
SPECIAL SURVEY AREA GUIDELINES



S:\Projects\10\10364\carto\statutory drafting\10364dp5.dgn
fp002-6-110414-dp5.acs FP-10364-015-VER 1.0

FOR HEADING SEE SHEET 1
FOR INTERESTS AND NOTIFICATIONS SEE SHEET 1

**PRELIMINARY ONLY UNLODGED VERSION
SUBJECT TO LANDGATE AUDIT**
This plan is
-Current as at 8.3.2012
-Subject to change without notice
-Not intended for design use, a **LANDGATE CERTIFIED**
CORRECT copy should be obtained for such purposes.

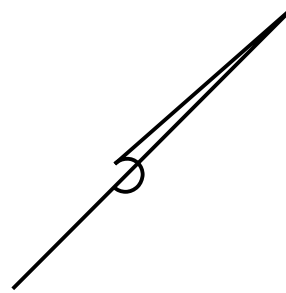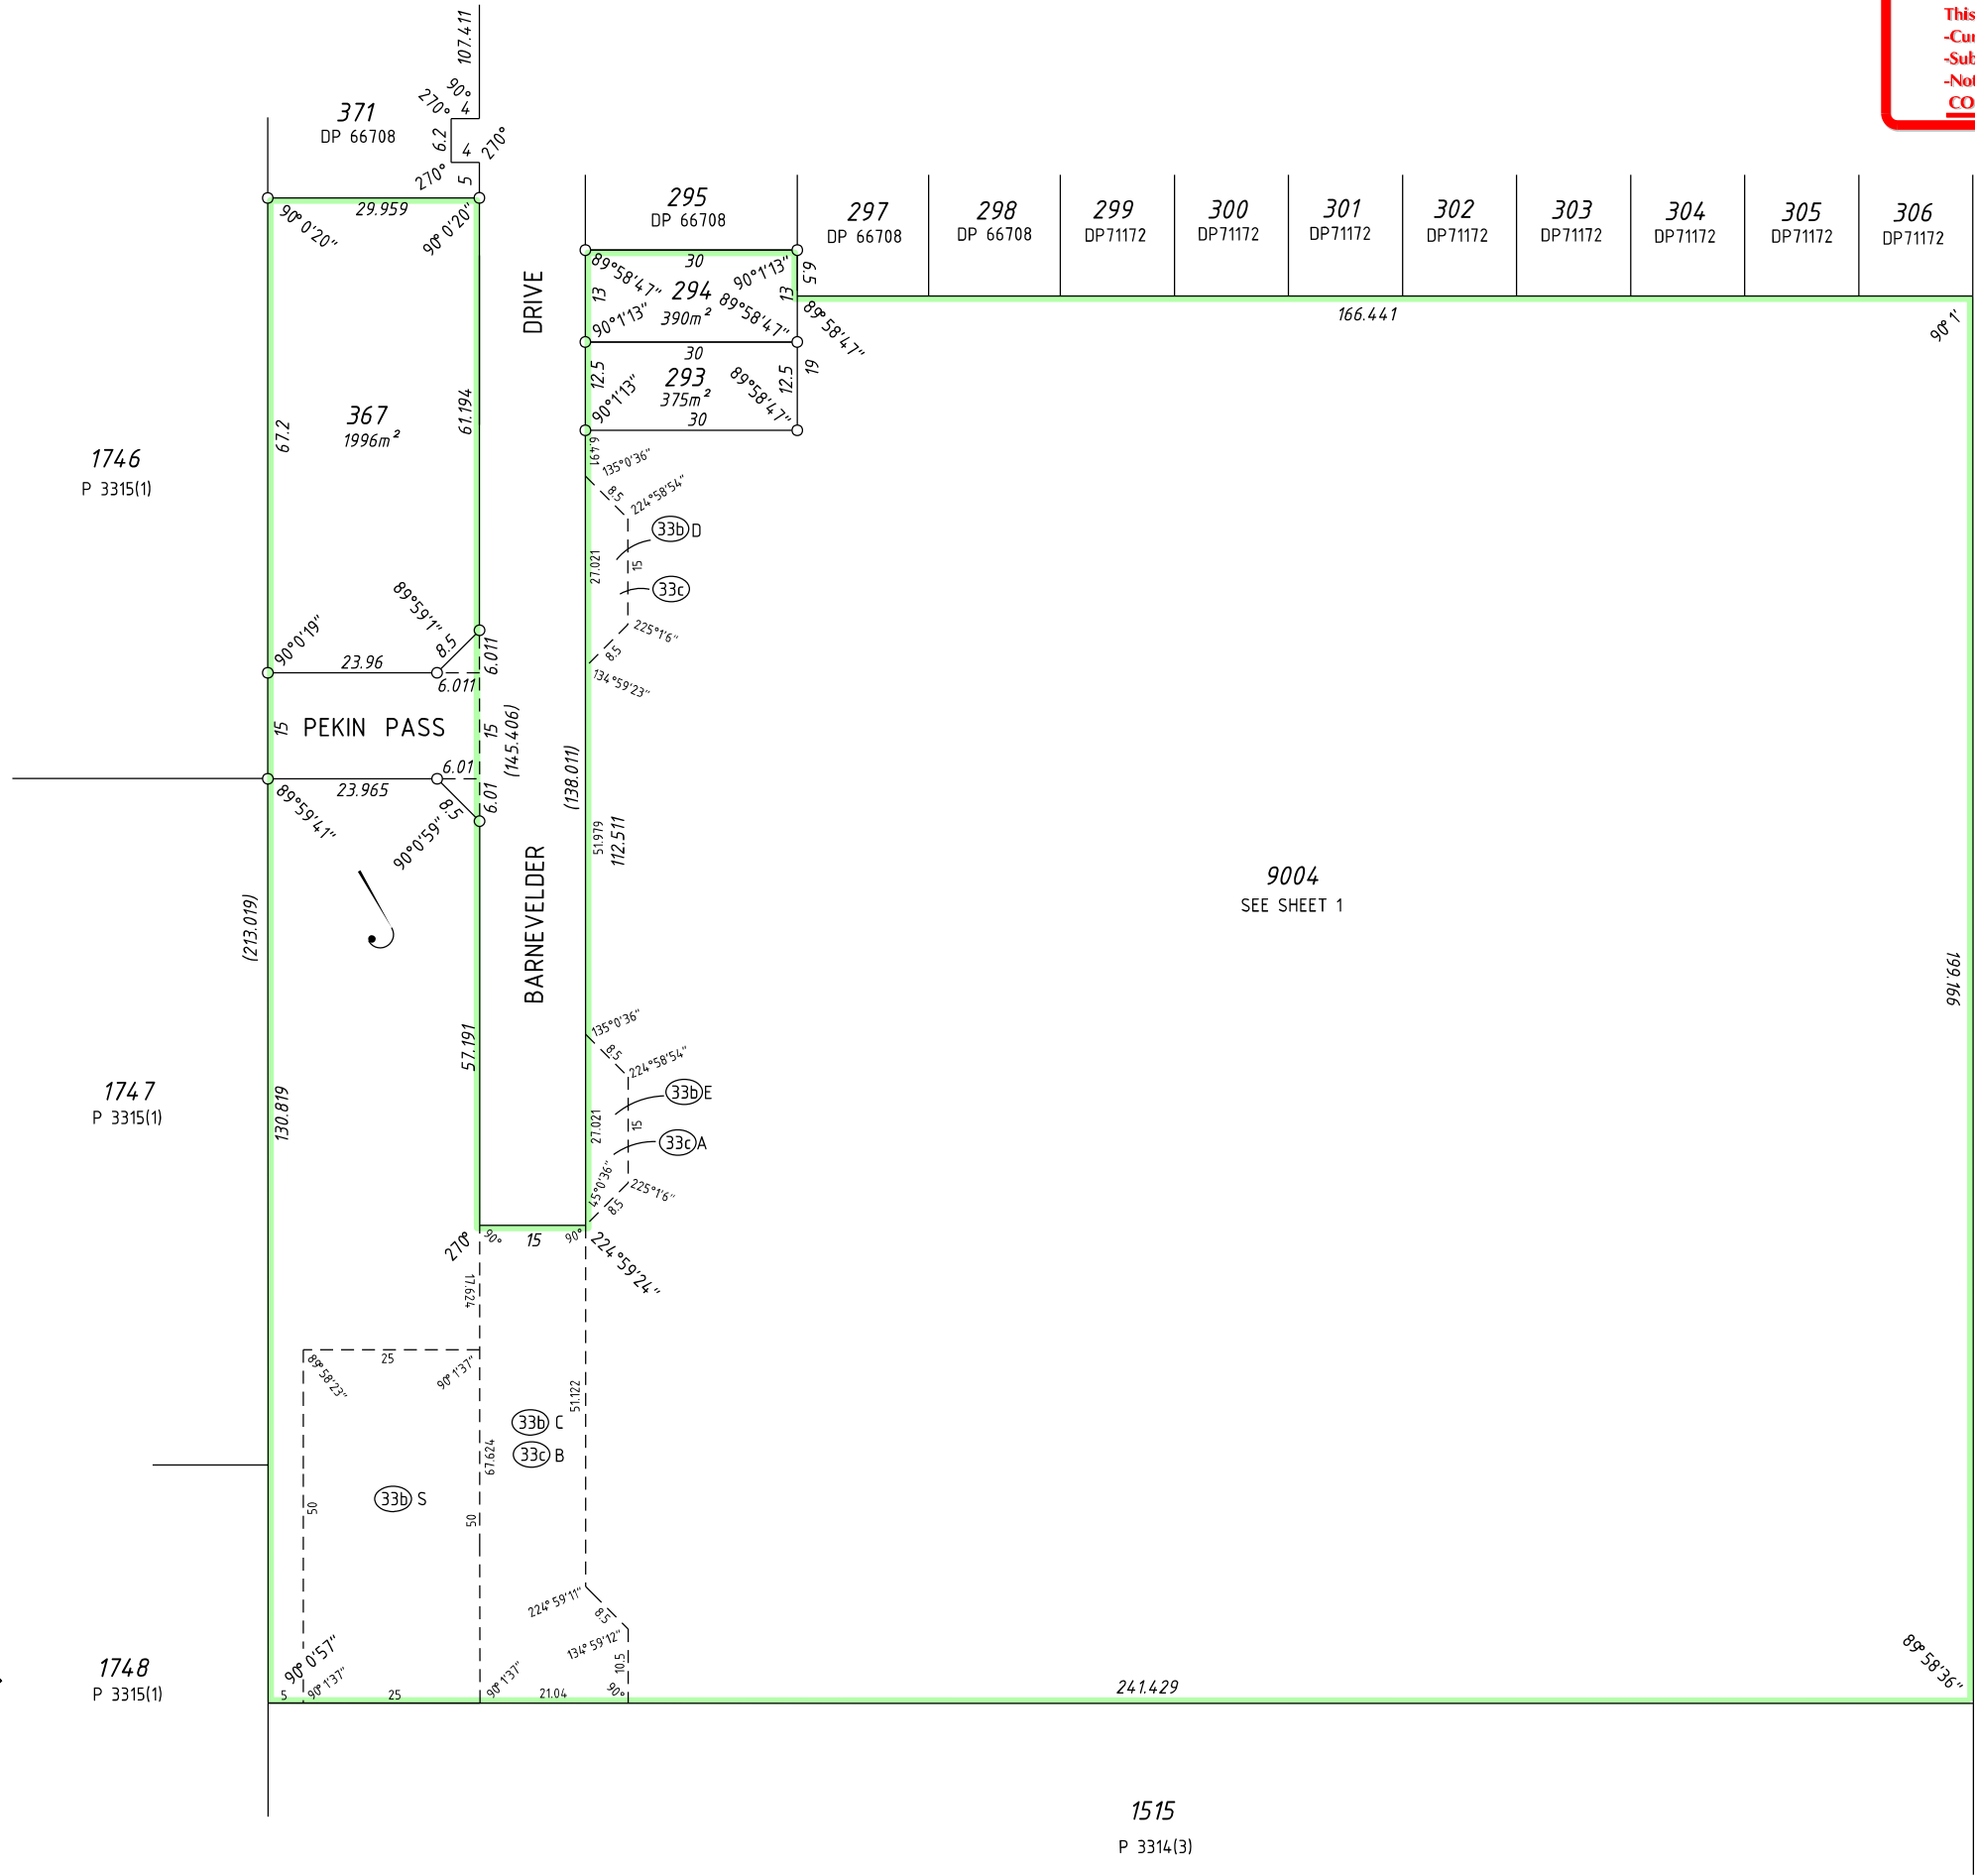

STREET
LESLIE



Licensed Surveyor Date

whelans
WHELANS (WA) PTY. LTD.
(08) 9443 1511 www.whelans.com.au
10364-dp6(shot2).dgn
FP-10364-015-VER 1.0

SHEET 2 OF 2
VERSION 1

Landgate
Western Australian Land Information Authority

DEPOSITED PLAN
71180

1515
P 3314(3)