



VER	AMENDMENT	AUTHORISED BY	DATE
-----	-----------	---------------	------

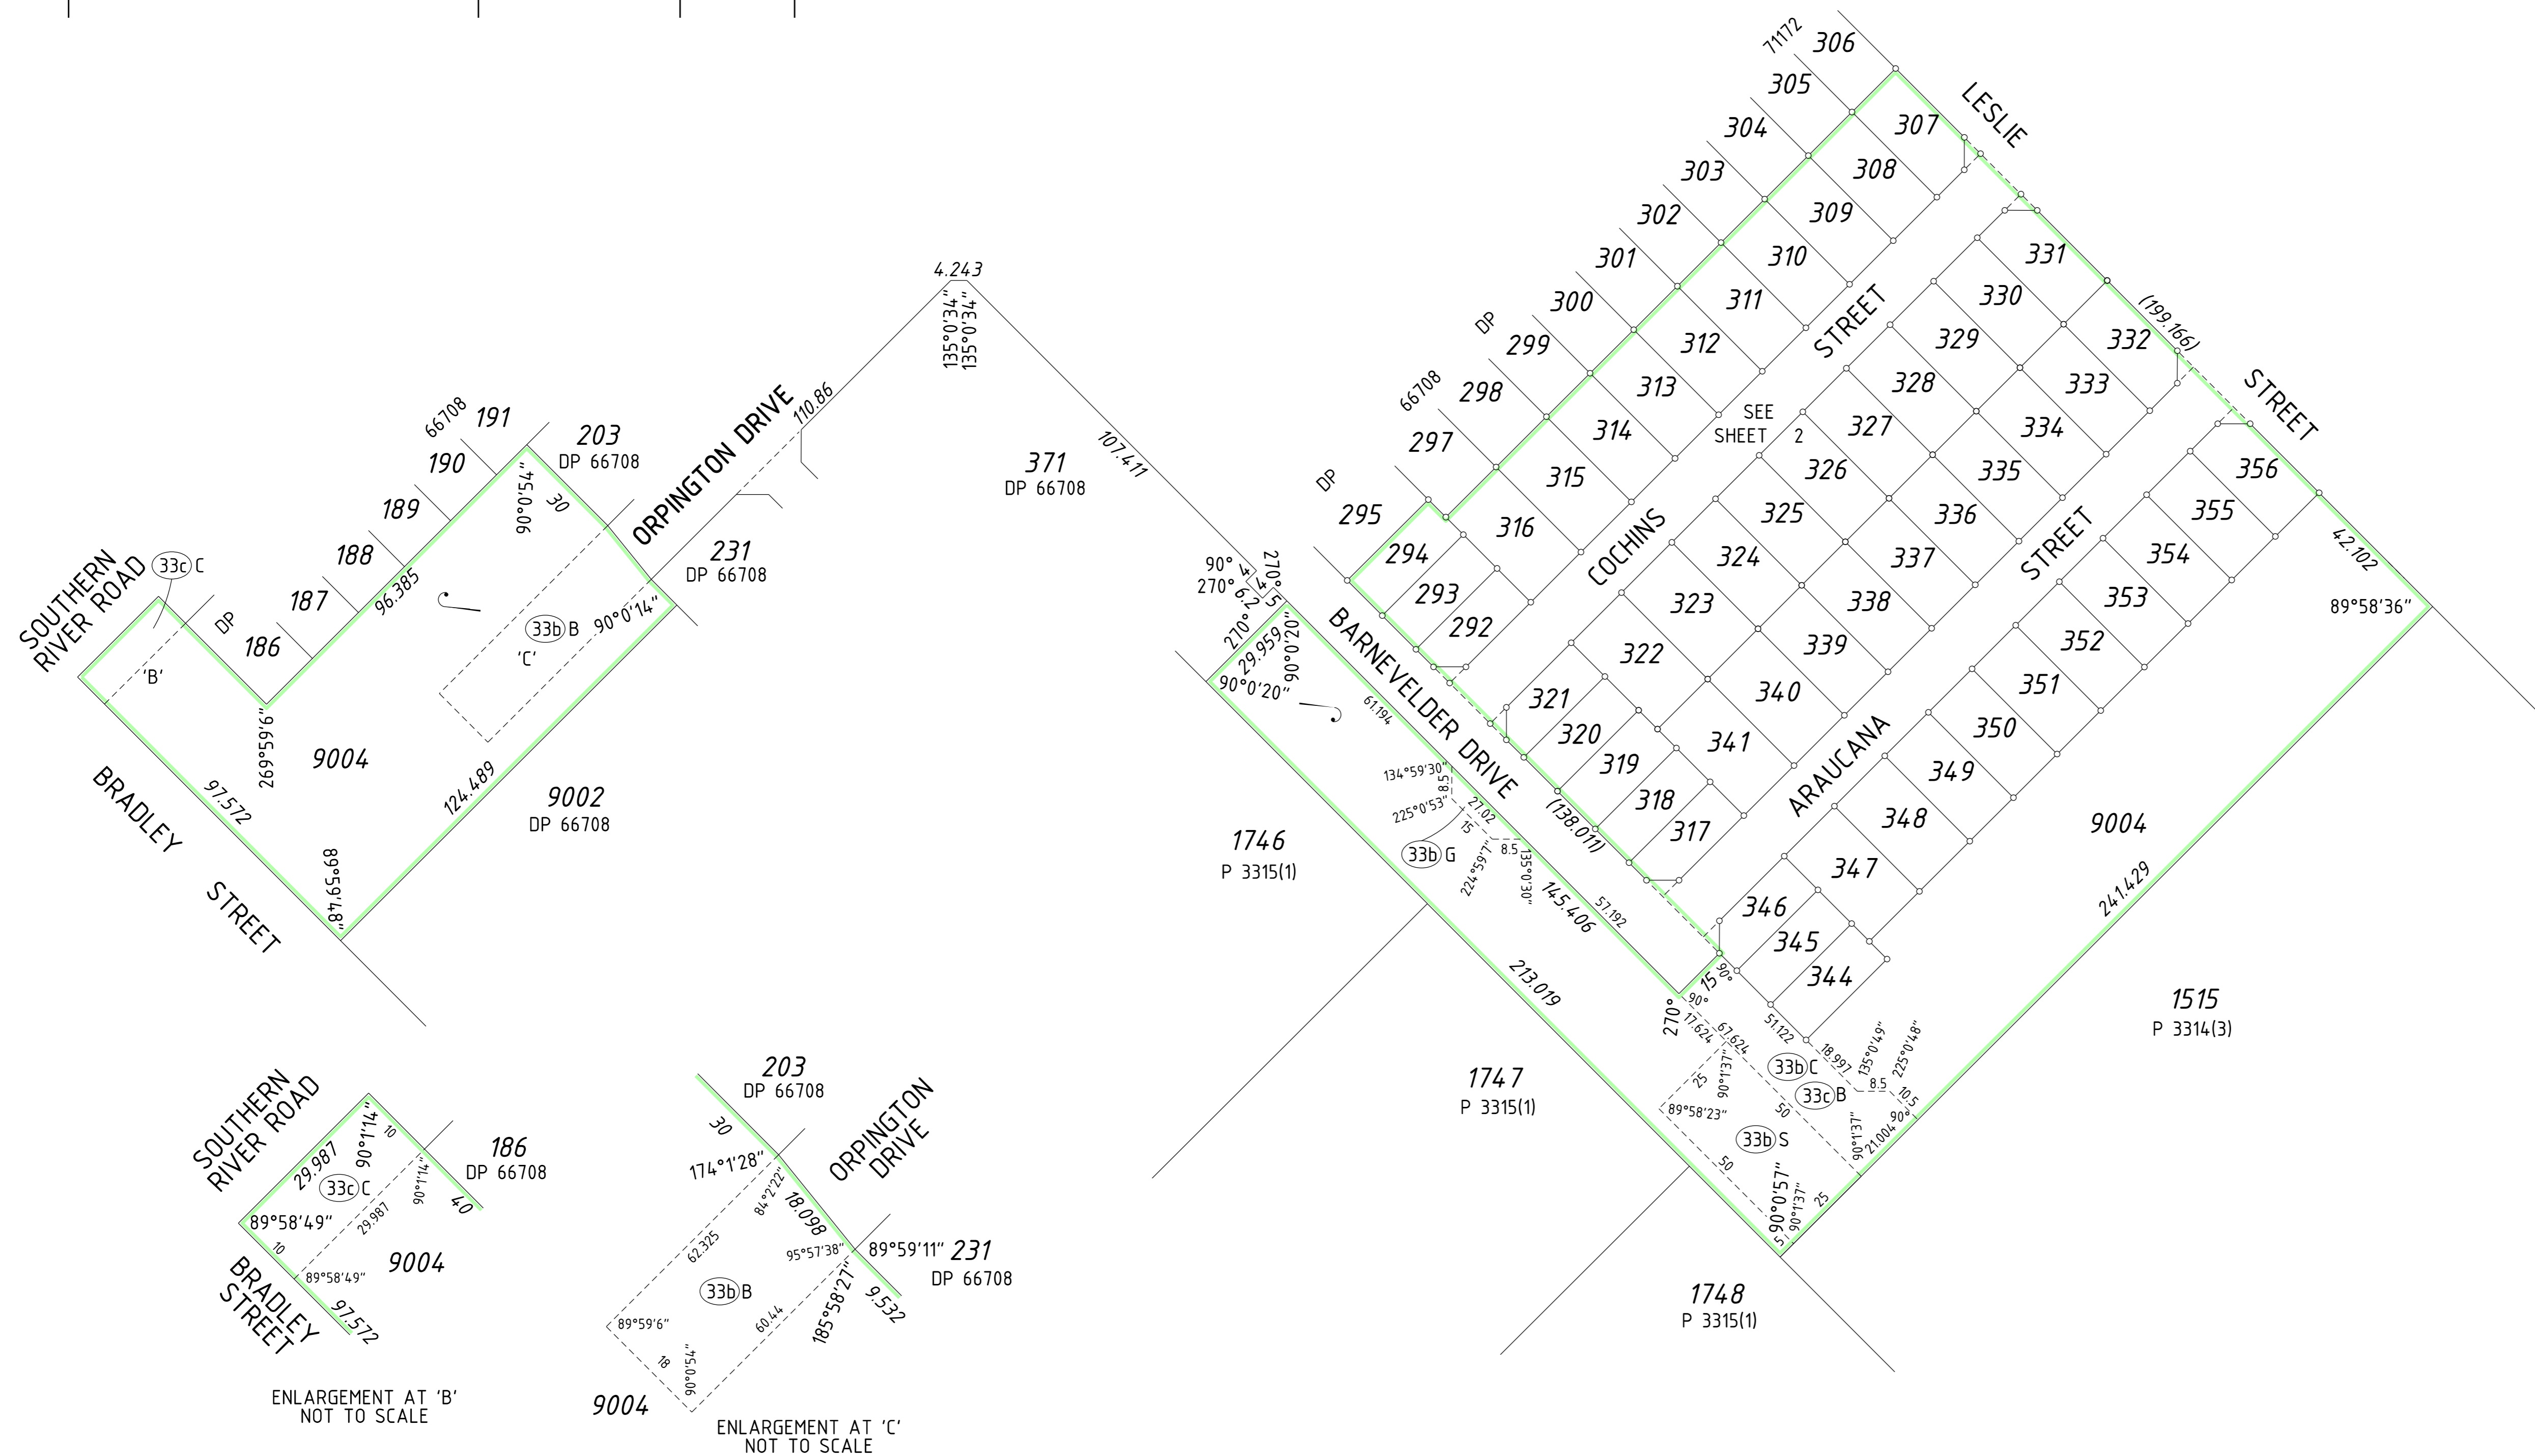

TYPE FREEHOLD
PURPOSE SUBDIVISION

PLAN OF
LOTS 292-294, 307-341, 344-356, 9004, ROAD, RESTRICTIVE COVENANT & COVENANTS

DISTRICT CANNING	SSA YES/NO
TOWNSITE	FORMER TENURE
DPI FILE	LOT 9003 DP 71172
LOCAL AUTHORITY CITY OF GOSNELLS	
LOCALITY SOUTHERN RIVER	FIELD BOOK 111586 (SAM 4456)
INDEX ON SEE SMART PLAN	

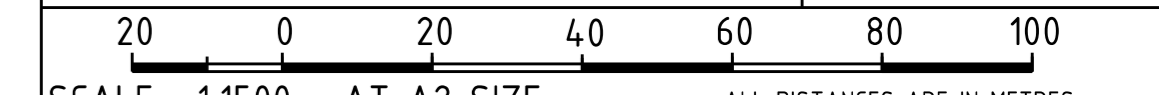

SCALE: 1:1500 AT A2 SIZE ALL DISTANCES ARE IN METRES
SURVEYOR'S CERTIFICATE - Reg 54 SURVEYOR'S CERTIFICATE - Compiled
I, ROLF LIEDEL hereby certify that this is accurate and is a correct representation of the (a) survey; and /or (b) calculations from measurements [delete if inapplicable] undertaken for the purposes of this plan and that it complies with the relevant written law(s) in relation to which it is lodged.

Licensed Surveyor Date Licensed Surveyor Date
SURVEYING & DRAFTING BY WHELANS (WA) PTY LTD (08) 9443 1511 www.whelans.com.au

LODGED	TYPE OF VALIDATION	APPROVED BY
DATE	FULL AUDIT	WESTERN AUSTRALIAN PLANNING COMMISSION
FEE PAID	LEGAL COMPONENT	FILE 139508
ASSESS No.	DOCKET PLAN/DIAG	Delegated Under S.16 P & D ACT 2005
	CERTIFIED CORRECT	DATE
	I.S.C.	
	F.S.C.	

IN ORDER FOR DEALINGS
SUBJECT TO
FOR INSPECTOR OF PLANS & SURVEYS / AUTHORIZED LAND OFFICER DATE
APPROVED REG 26A (4)

INSPECTOR OF PLANS & SURVEYS / AUTHORIZED LAND OFFICER DATE



DEPOSITED PLAN
71180
SHEET 1 OF 2
VERSION 1

INTERESTS AND NOTIFICATIONS

SUBJECT	PURPOSE	STATUTORY REFERENCE	ORIGIN	LAND BURDENED	BENEFIT TO	COMMENTS
33b B (33b) C 33b G (33b) E	EASEMENT (SEWERAGE & WATER SUPPLY)	SEC 167 OF THE P. & D. ACT REG 33(b)	DP 66708	LOT 9004	WATER CORPORATION	
33b S	EASEMENT (SEWERAGE)	SEC 167 OF THE P. & D. ACT REG 33(b)	DP 66708	LOT 9004	WATER CORPORATION	
33c A 33c B (33c) C	EASEMENT (ELECTRICITY SUPPLY)	SEC 167 OF THE P. & D. ACT REG 33(c)	DP 66708	LOT 9004	ELECTRICITY NETWORKS CORPORATION	
Y TO Z	RESTRICTIVE COVENANT COVENANT	SEC 136D OF THE TLA SEC 150 OF THE P. & D. ACT	THIS PLAN DOC THIS PLAN	ALL LOTS EXCEPT LOT 9004 LOT 307	ALL LOTS EXCEPT LOT 9004 CITY OF GOSNELLS	No road vehicle access to and from adjacent road
	NOTIFICATION	SEC 70A OF THE TLA	DOC	ALL LOTS EXCEPT LOT 9004		CITY OF GOSNELLS

**PRELIMINARY ONLY UNLODGED VERSION
SUBJECT TO LANDGATE AUDIT**
This plan is
-Current as at 20.6.2011
-Subject to change without notice
-Not intended for design use, a **LANDGATE CERTIFIED**
CORRECT copy should be obtained for such purposes.

SURVEY CARRIED OUT UNDER REG 26A
SPECIAL SURVEY AREA GUIDELINES




S:\Projects\10\10364\carto\statutory drafting\10364-dp5.dgn
fp002-6-110414-dp5.acs FP-10364-015-VER 1.0

FOR HEADING SEE SHEET 1
FOR INTERESTS AND NOTIFICATIONS SEE SHEET 1

**PRELIMINARY ONLY UNLODGED VERSION
SUBJECT TO LANDGATE AUDIT**


This plan is
-Current as at 20.6.2011
-Subject to change without notice
-Not intended for design use, a **LANDGATE CERTIFIED**
CORRECT copy should be obtained for such purposes.

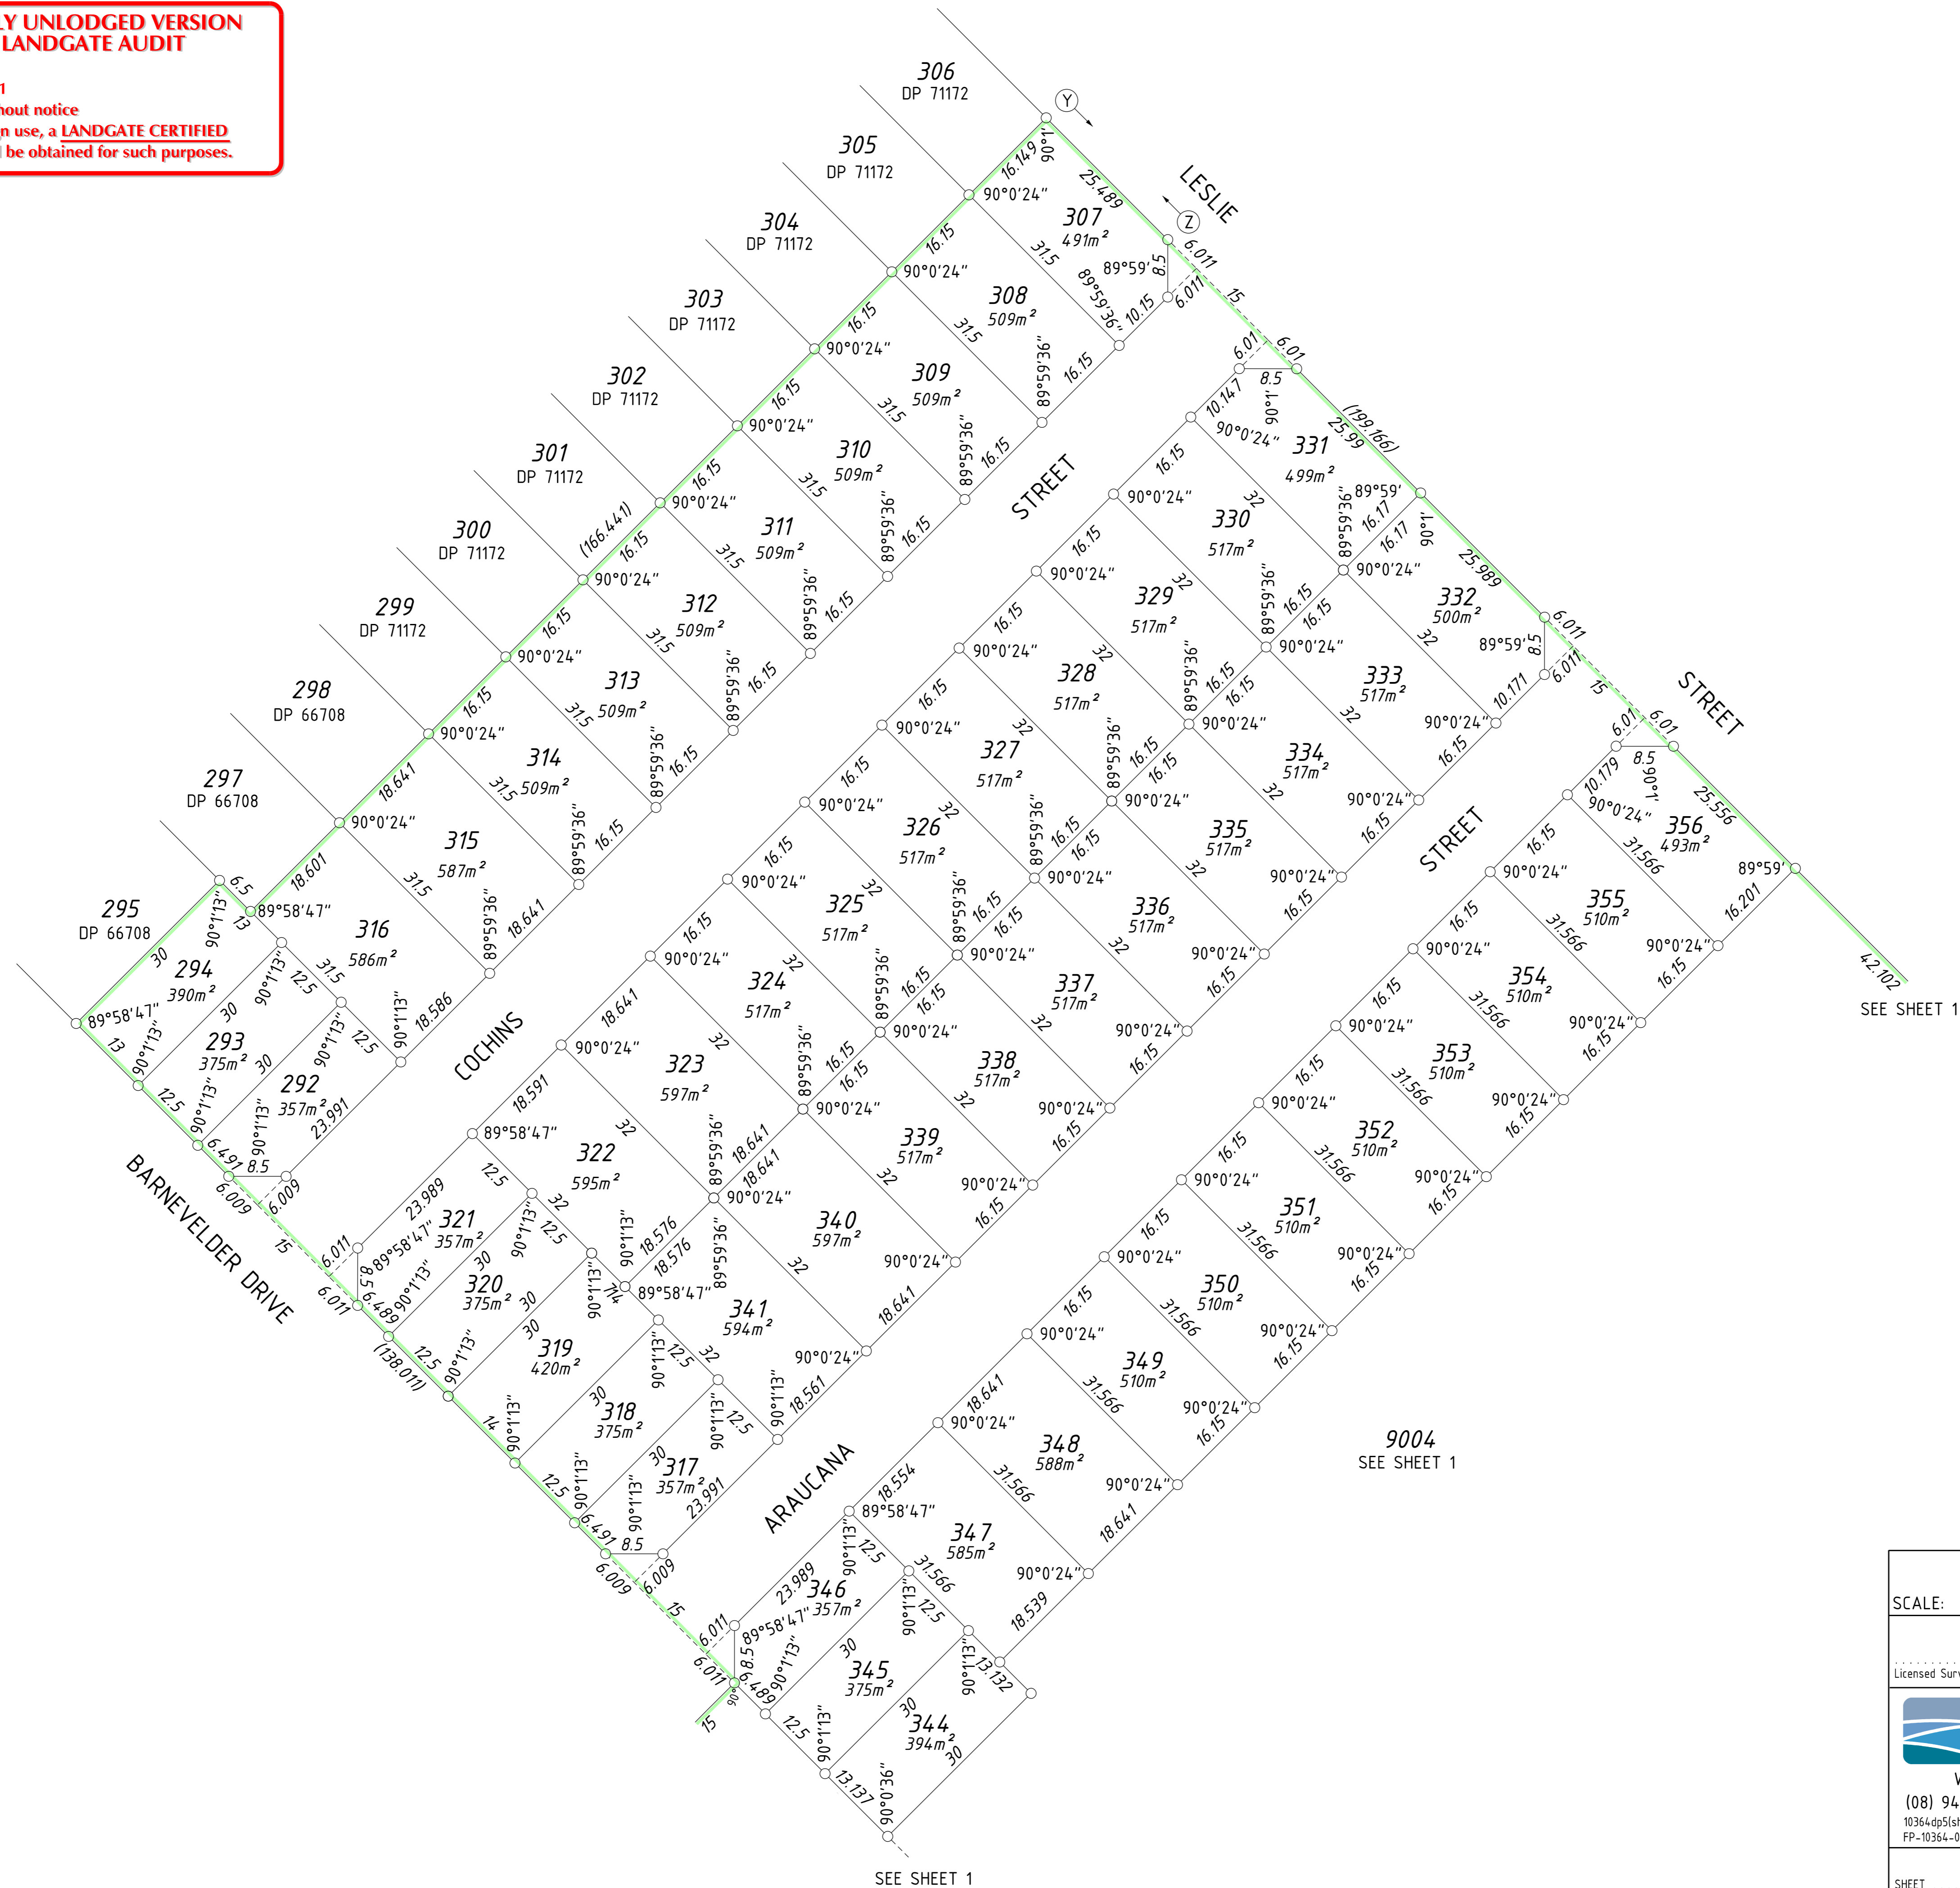



SEE SHEET 1

9004
SEE SHEET 1

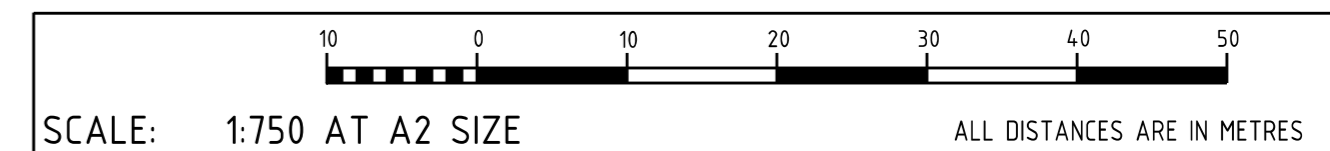SEE SHEET 1



Licensed Surveyor _____ Date _____		 Landgate Western Australian Land Information Authority
 WHELANS (WA) PTY. LTD. (08) 9443 1511 www.whelans.com.au 10364.dp5(shot2).dgn FP-10364-015-VER 1.0		
SHEET 2 OF 2		DEPOSITED PLAN
VERSION 1		71180